


Preliminary Logistics

COLONY RETIREMENT HOMES

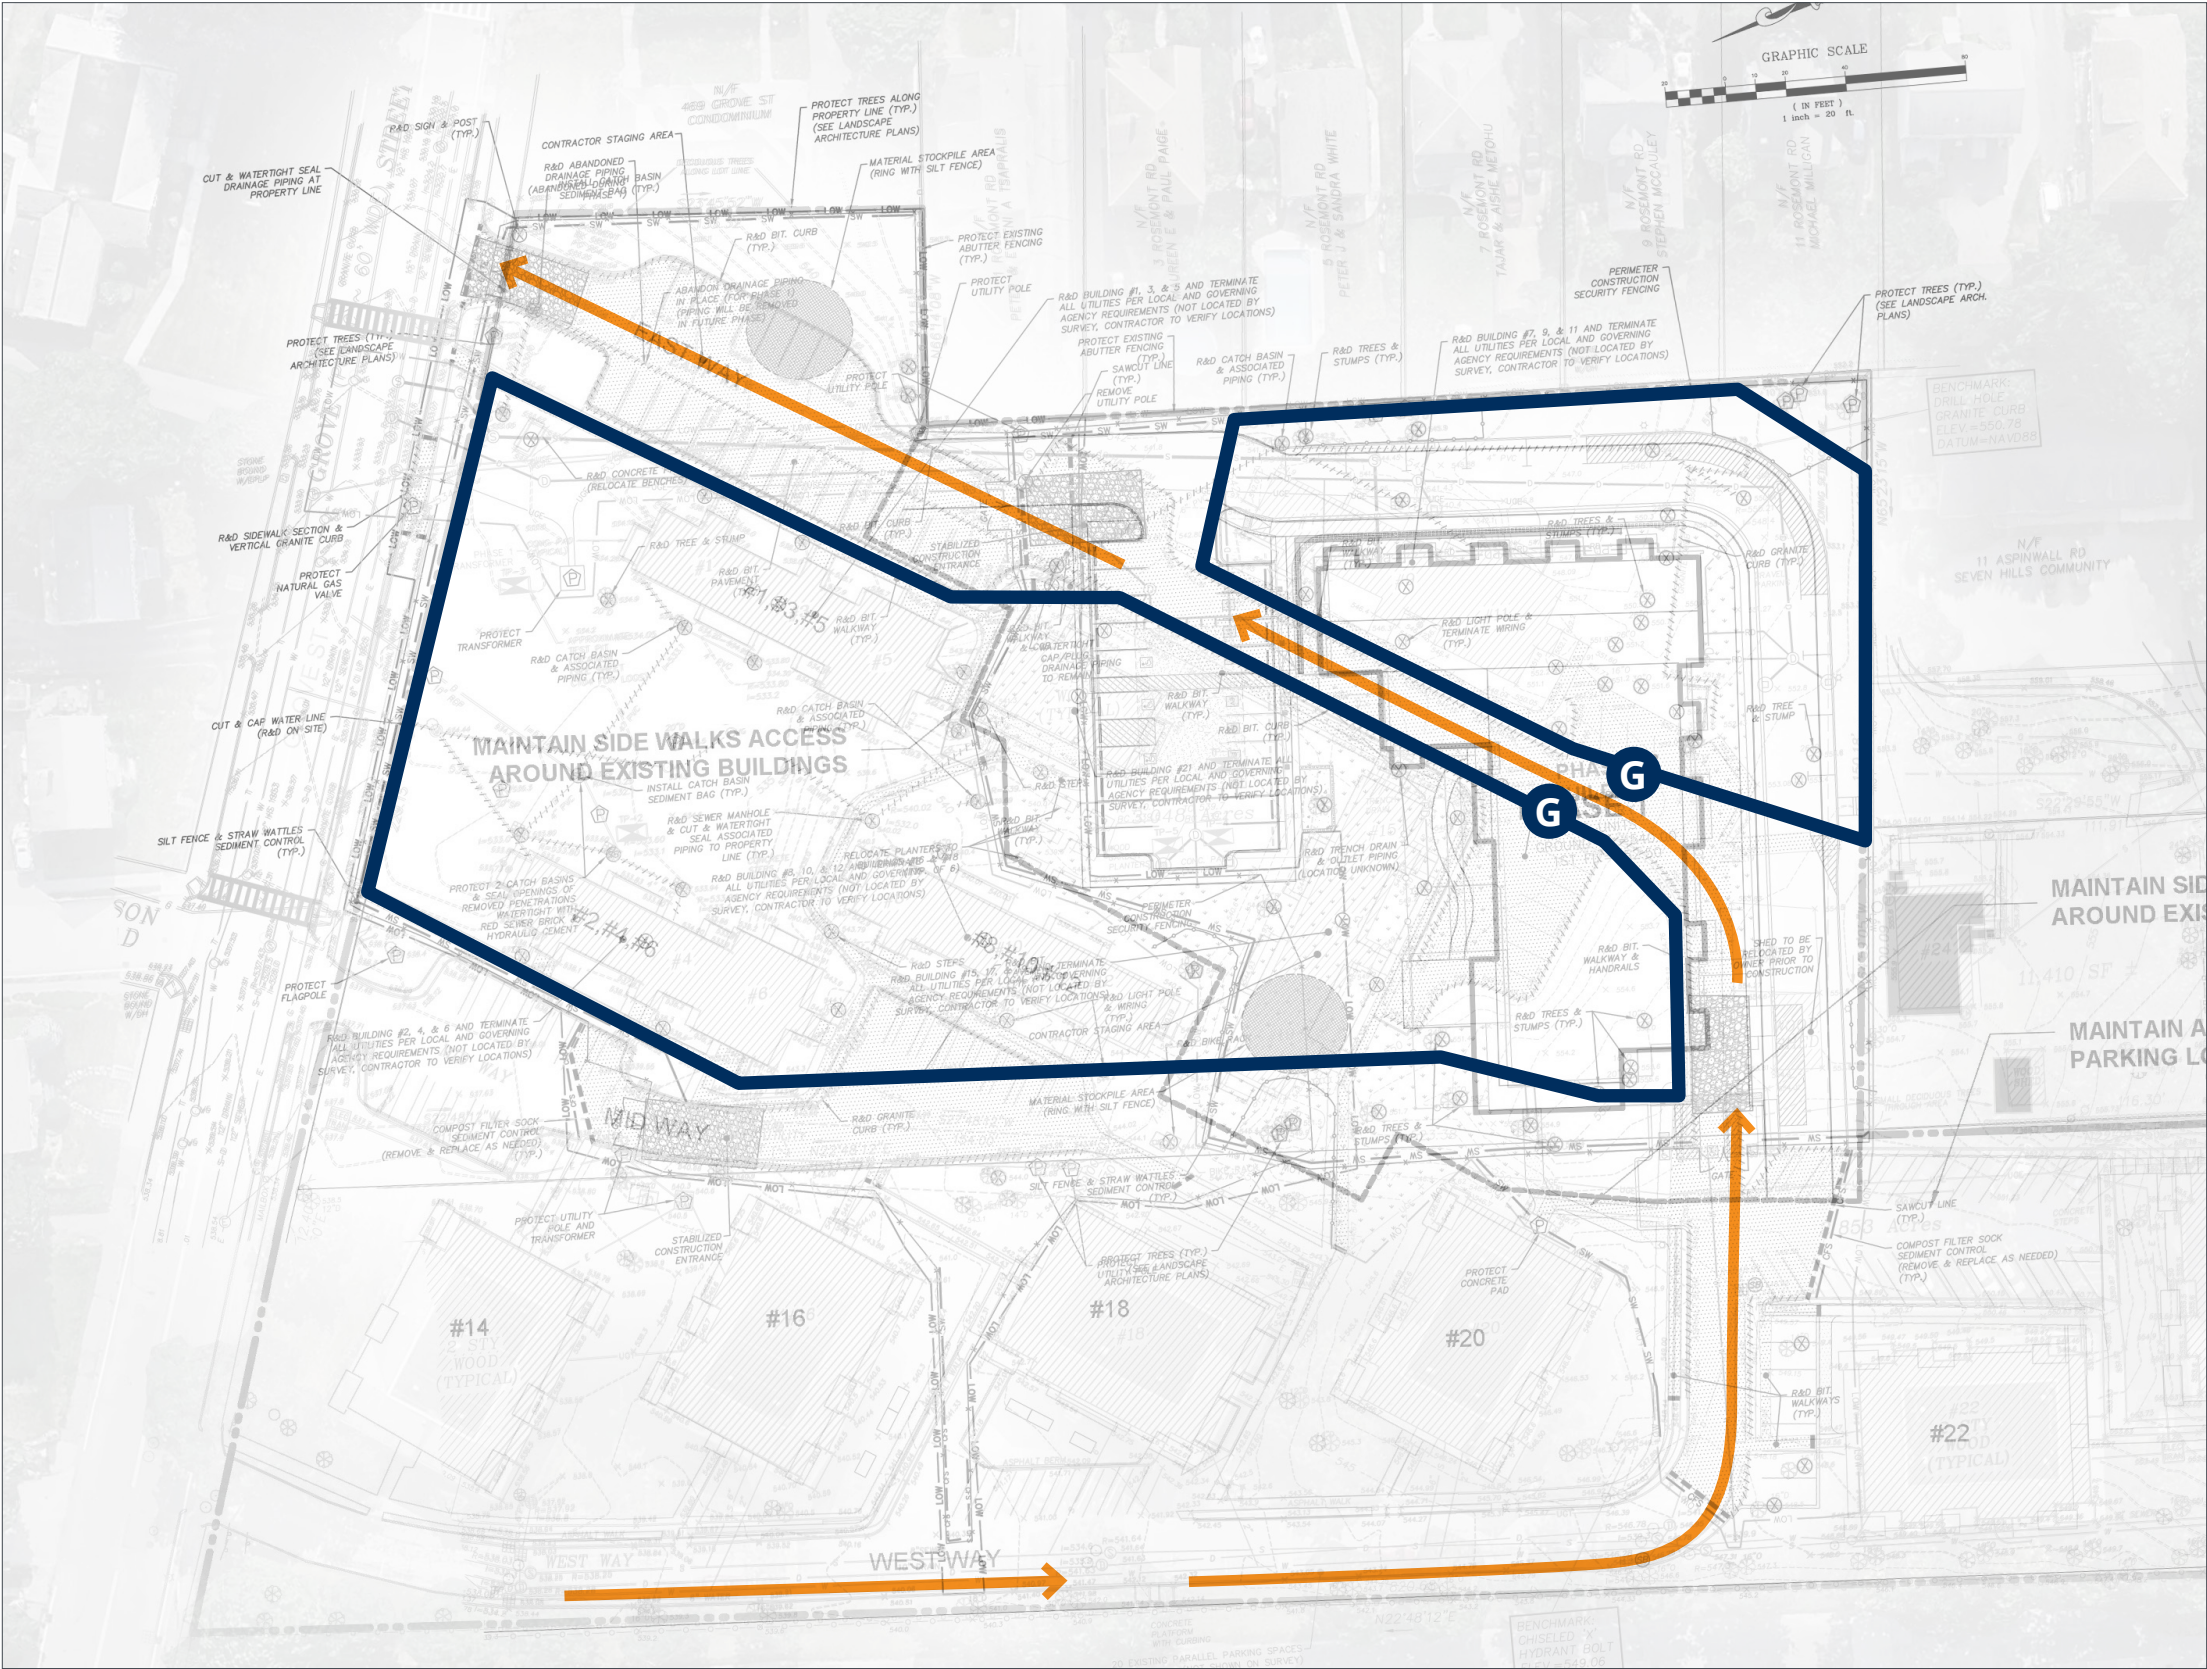

KEY / NOTES

Field Office (60x24)

Construction Traffic


Construction Fence with Gate with Stabilized Construction Entrance

DELLBROOK | JKS

TYPICAL FENCE ELEVATION

Preliminary Logistics

COLONY RETIREMENT HOMES

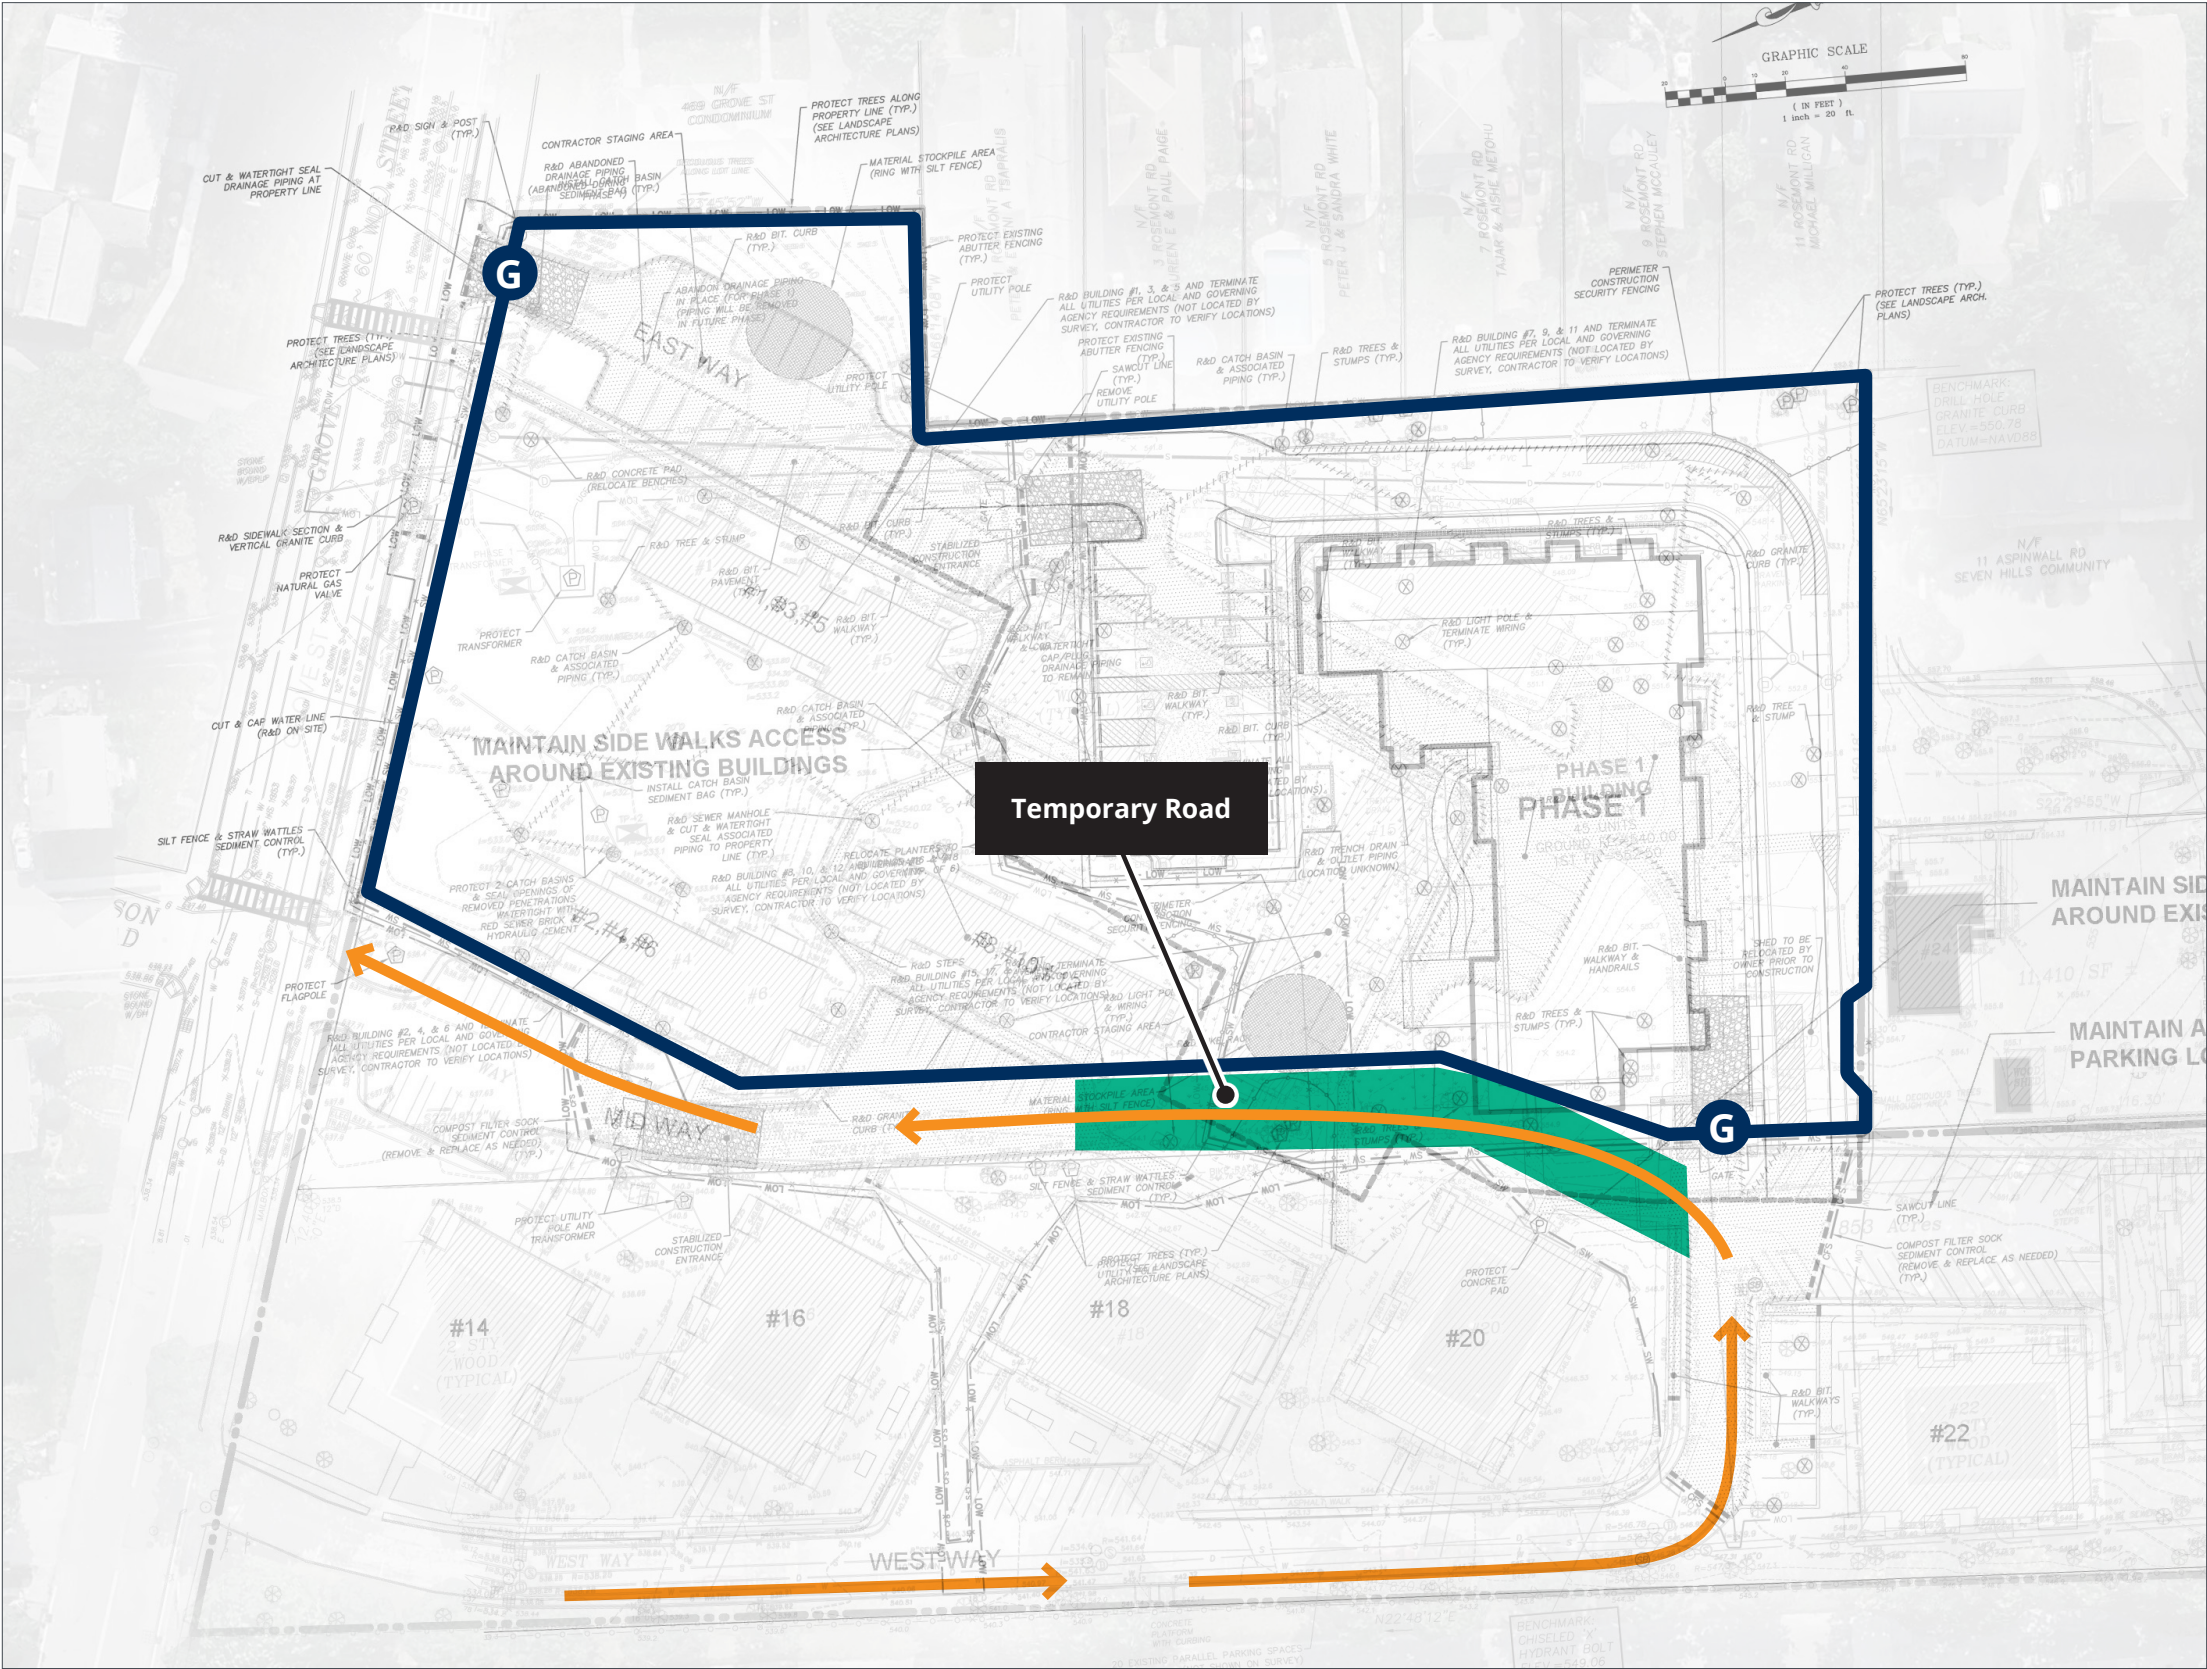

KEY / NOTES

Field Office (60x24)

Temporary Road

Construction Traffic


Construction Fence with Gate with Stabilized Construction Entrance



TYPICAL FENCE ELEVATION

Cut/Cap, Abatement, Demo, Excavation, Underground MEP, & Site Services

COLONY RETIREMENT HOMES

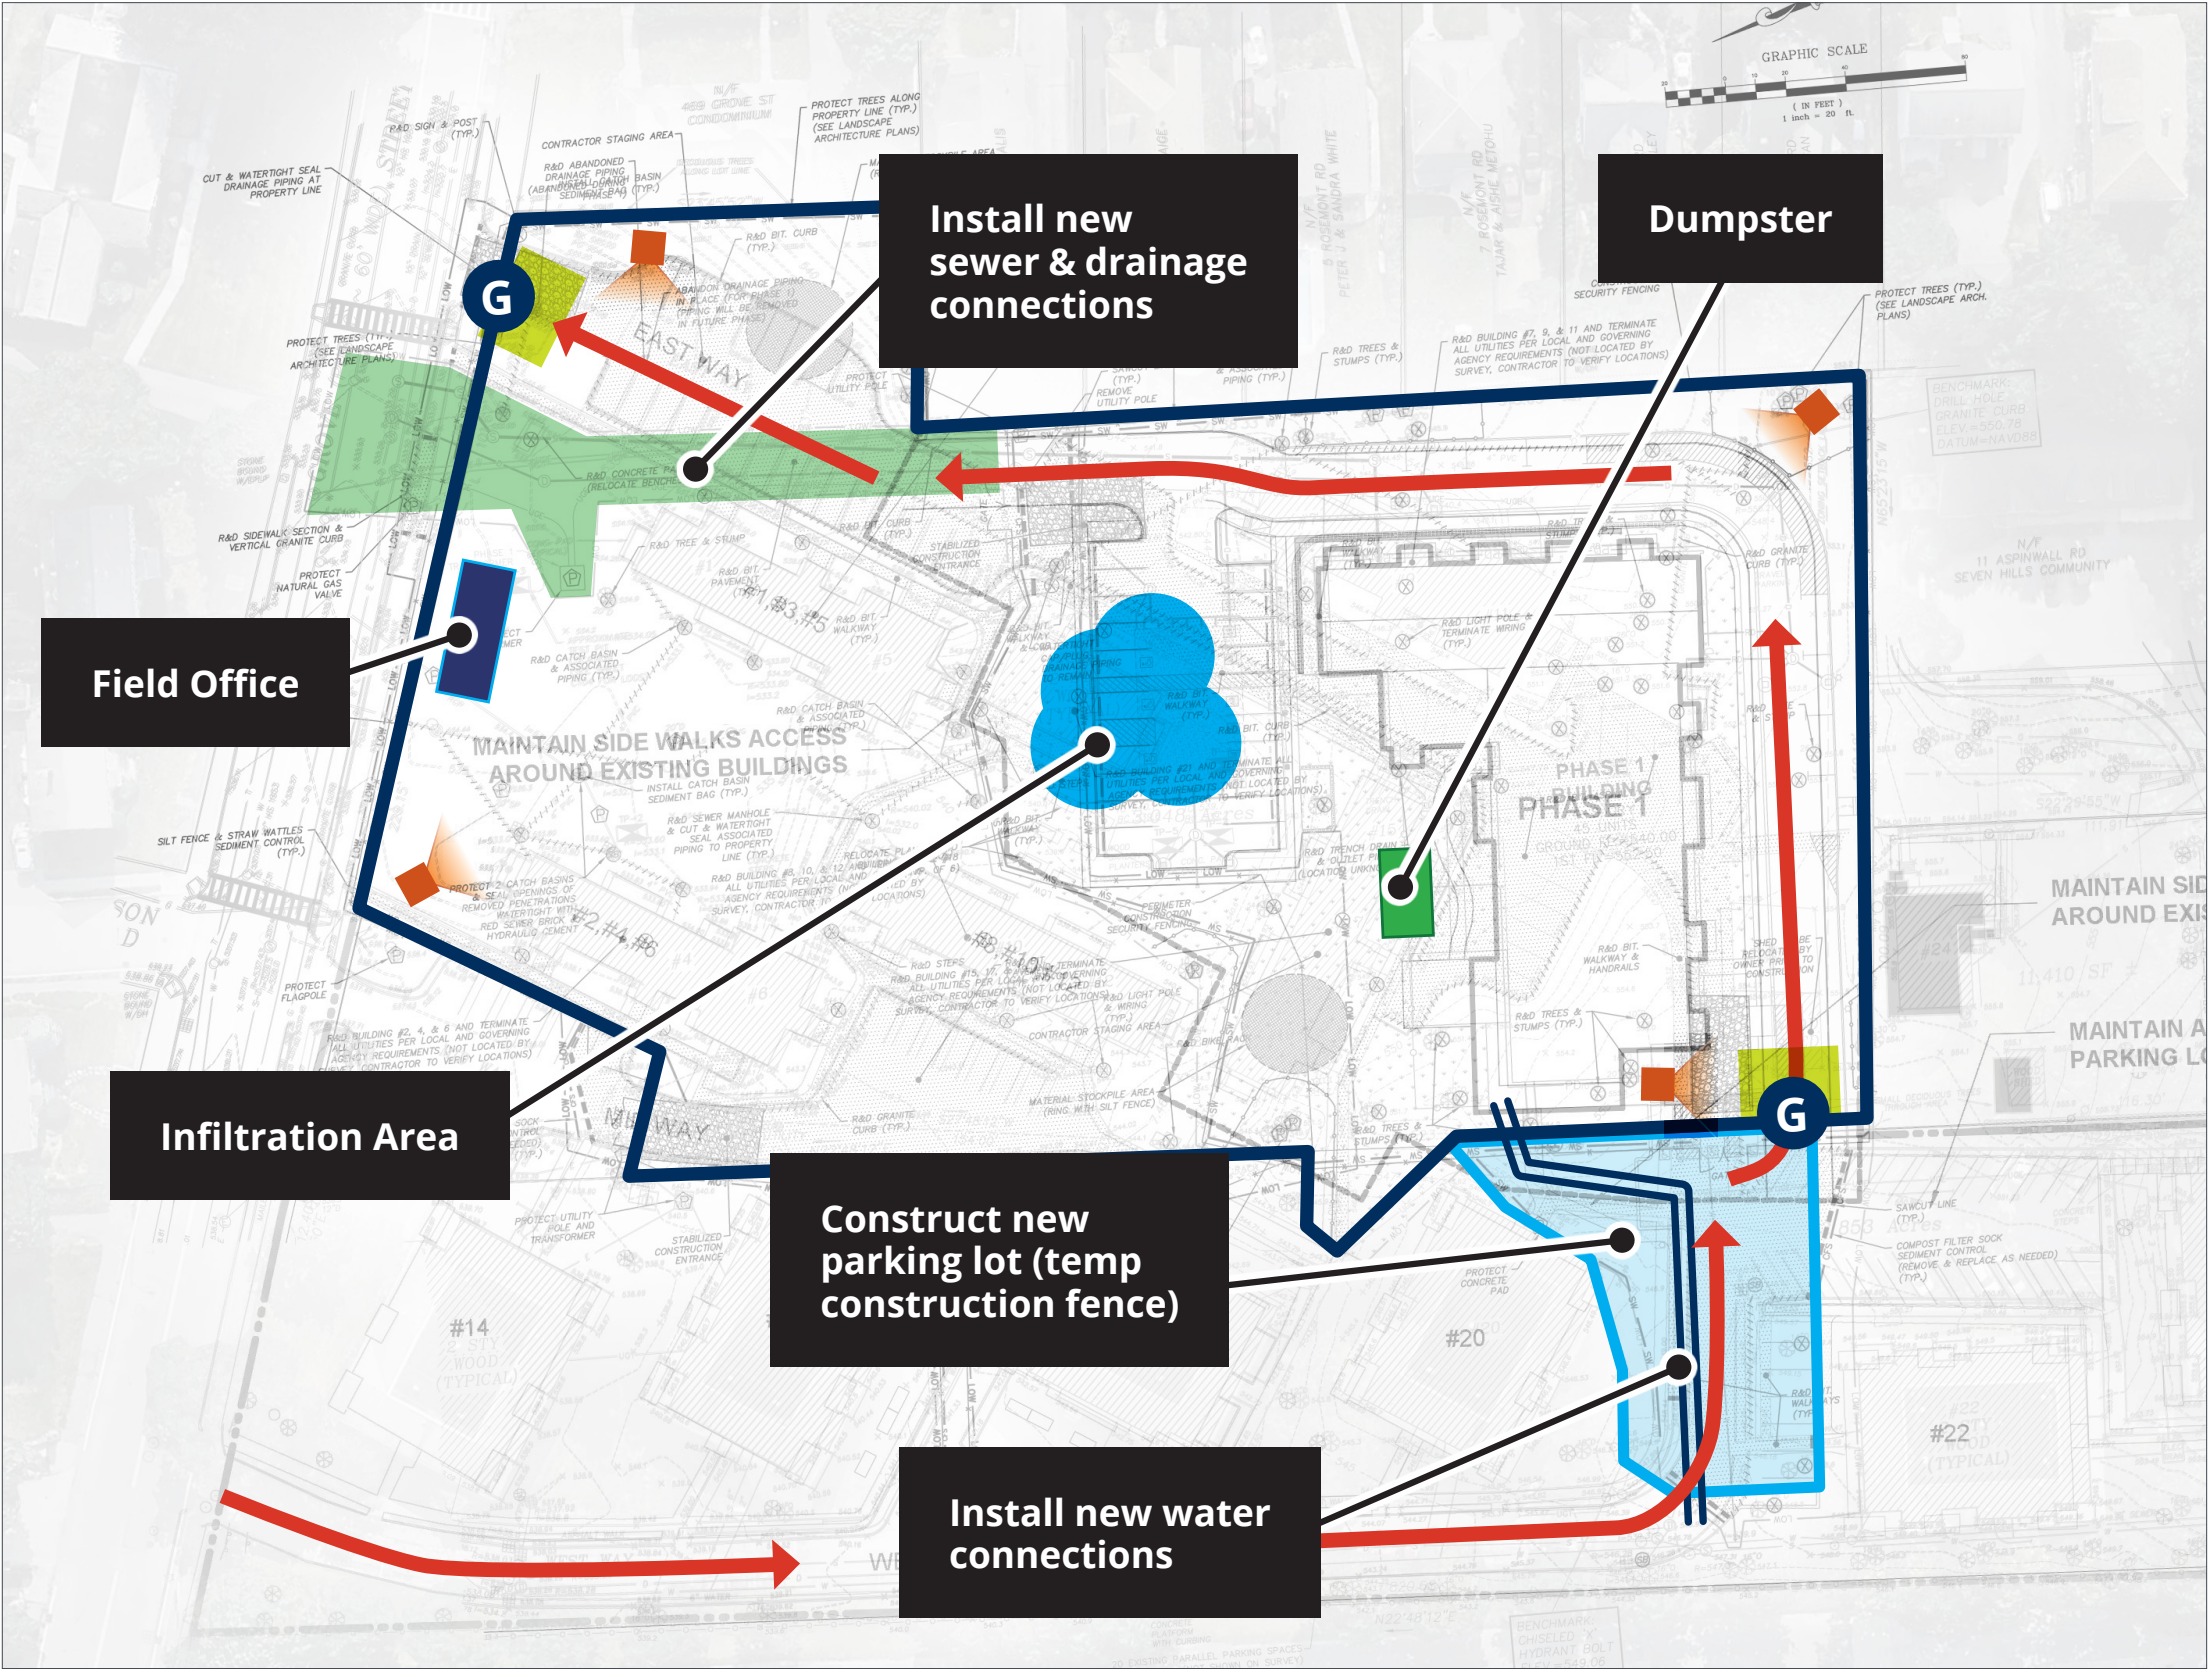

KEY / NOTES

Field Office

Dumpster

Construction Traffic

Stabilized Entrance

Stealth Camera

Construction Fence with Gate with Stabilized Construction Entrance

DELLBROOK | JKS

TYPICAL FENCE ELEVATION


[illegible]

- Field Office
- Dumpster
- Mobile Crane & Boom Lifts
- Resident Traffic
- Stabilized Entrance
- Stealth Camera
- Construction Fence with Gate with Stabilized Construction Entrance

TYPICAL FENCE ELEVATION

Construction Phase 2 - Building B

COLONY RETIREMENT HOMES

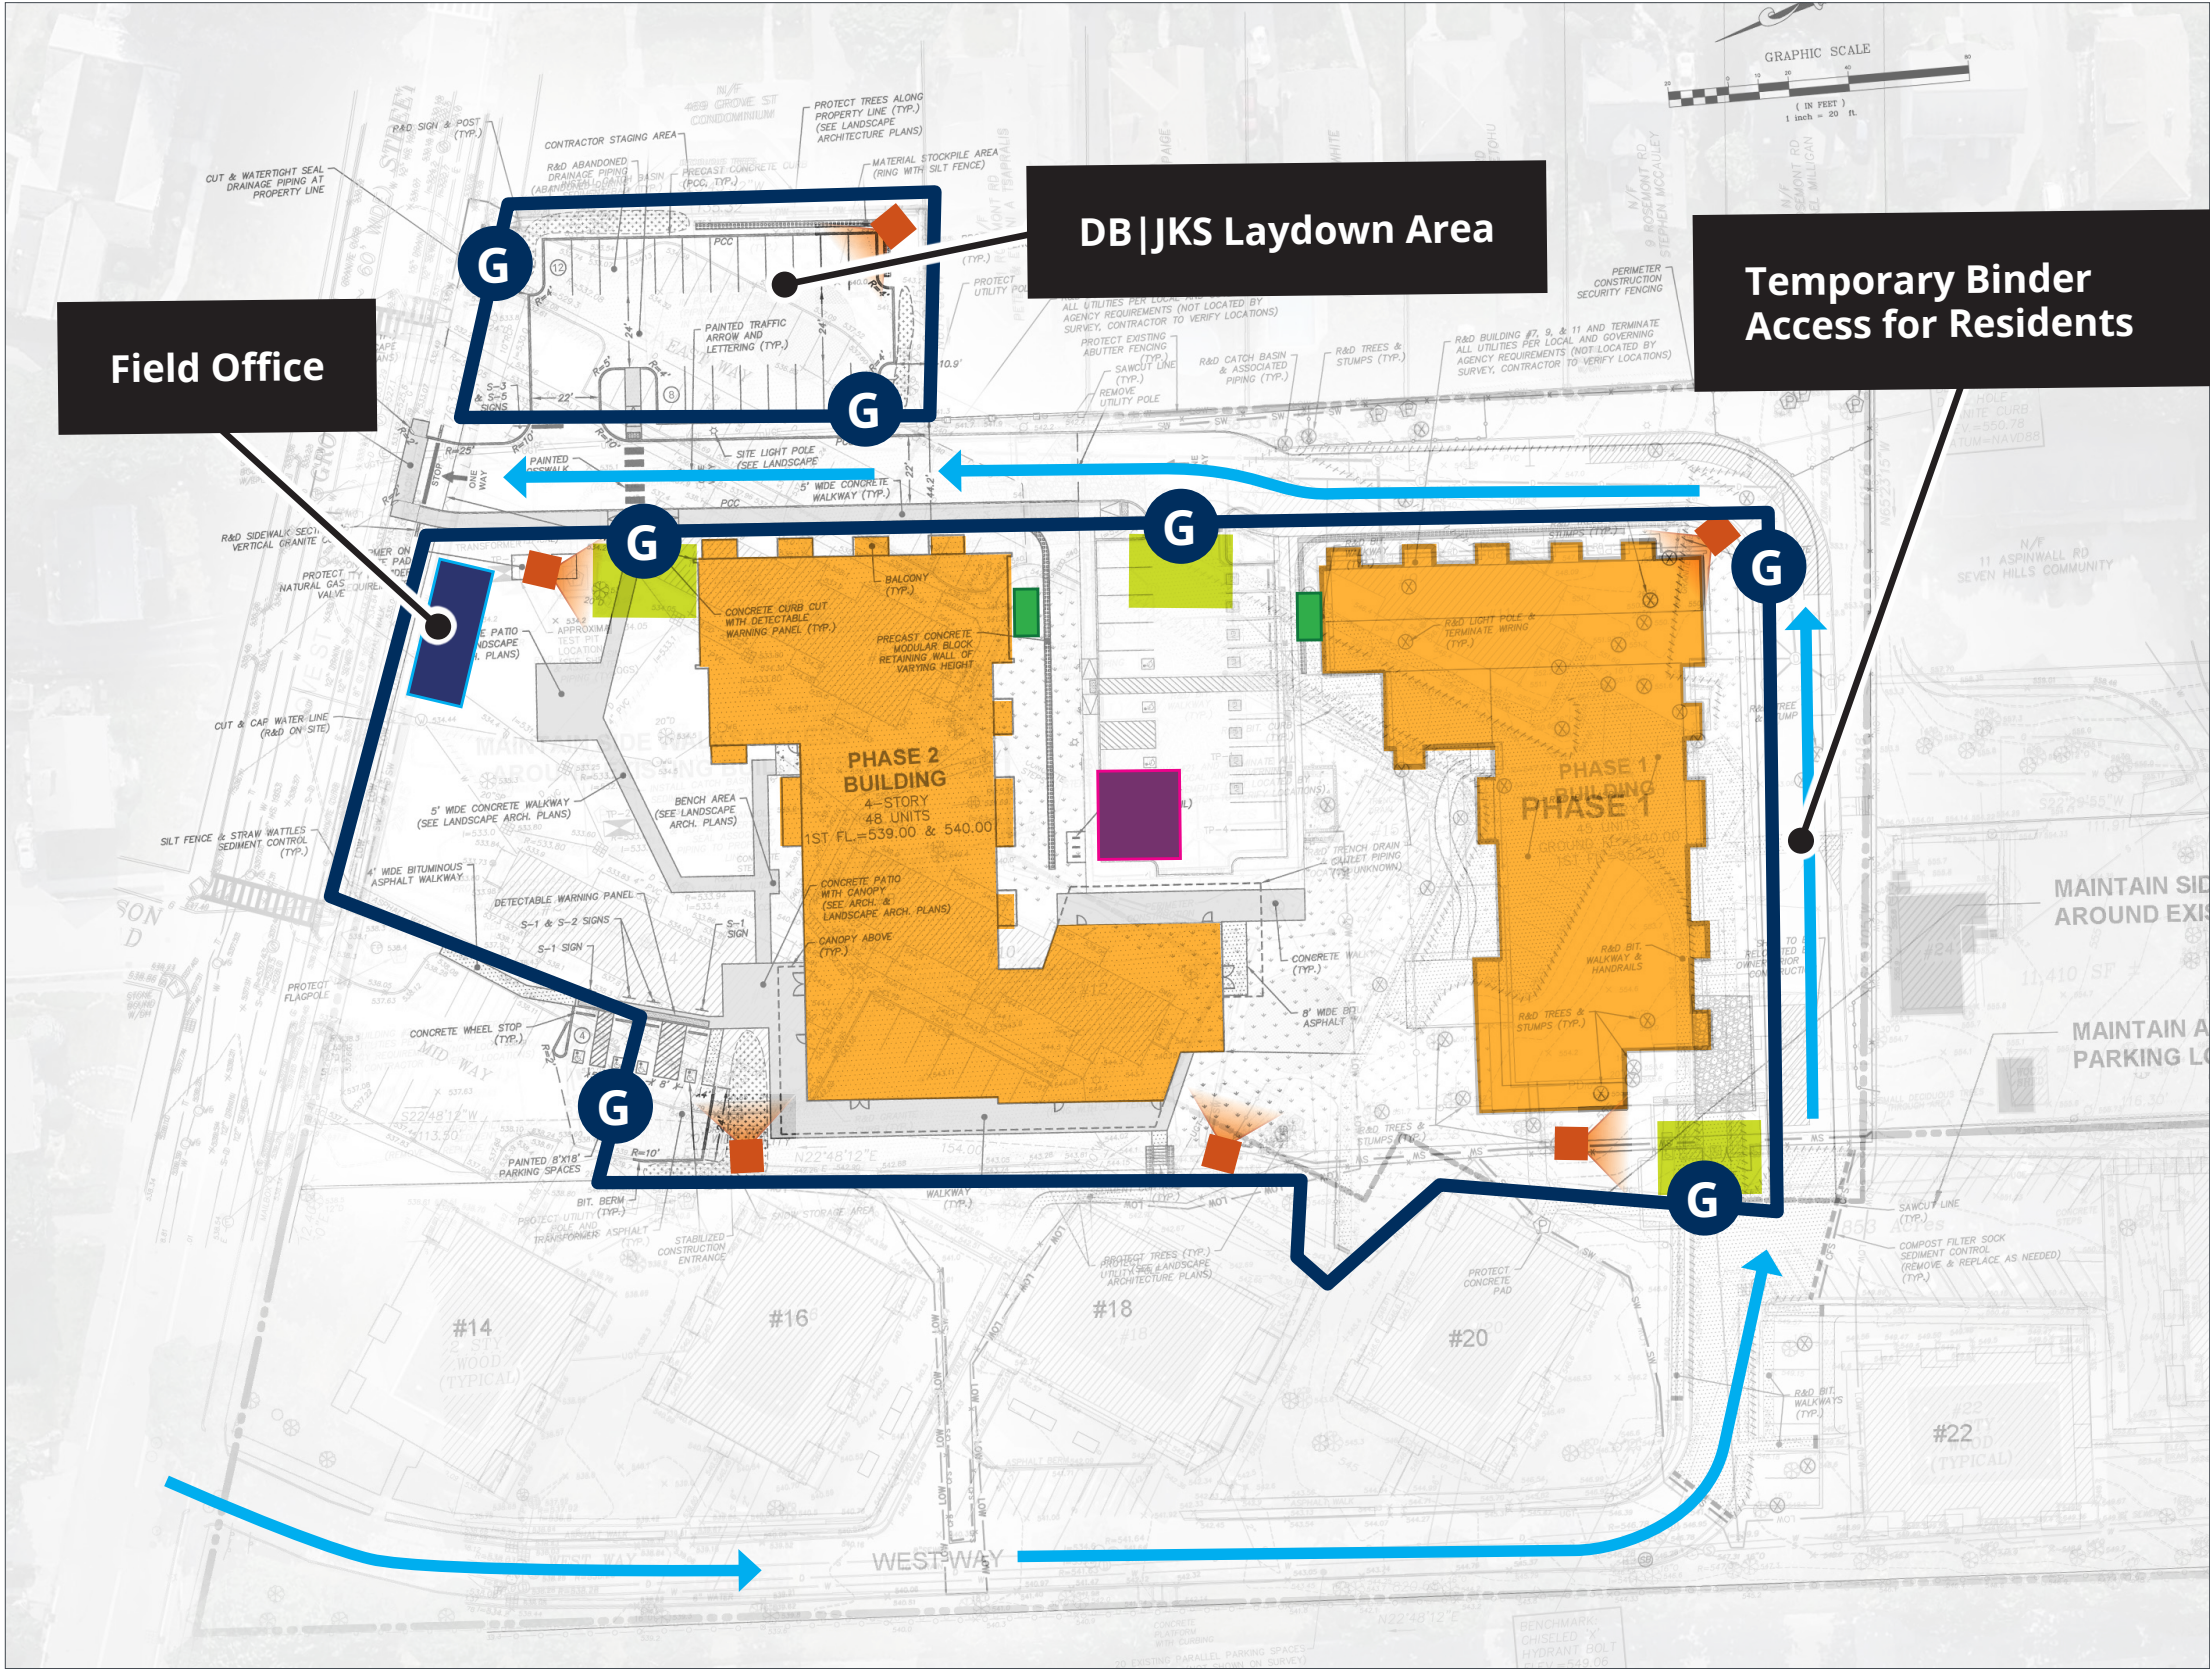

KEY / NOTES

- Field Office
- Dumpster
- Mobile Crane & Boom Lifts
- Resident Traffic
- Stabilized Entrance
- Stealth Camera
- Construction Fence with Gate with Stabilized Construction Entrance

TYPICAL FENCE ELEVATION

DELLBROOK | JKS

DELLBROOK | JKS

Traffic Plan

COLONY RETIREMENT HOMES

